



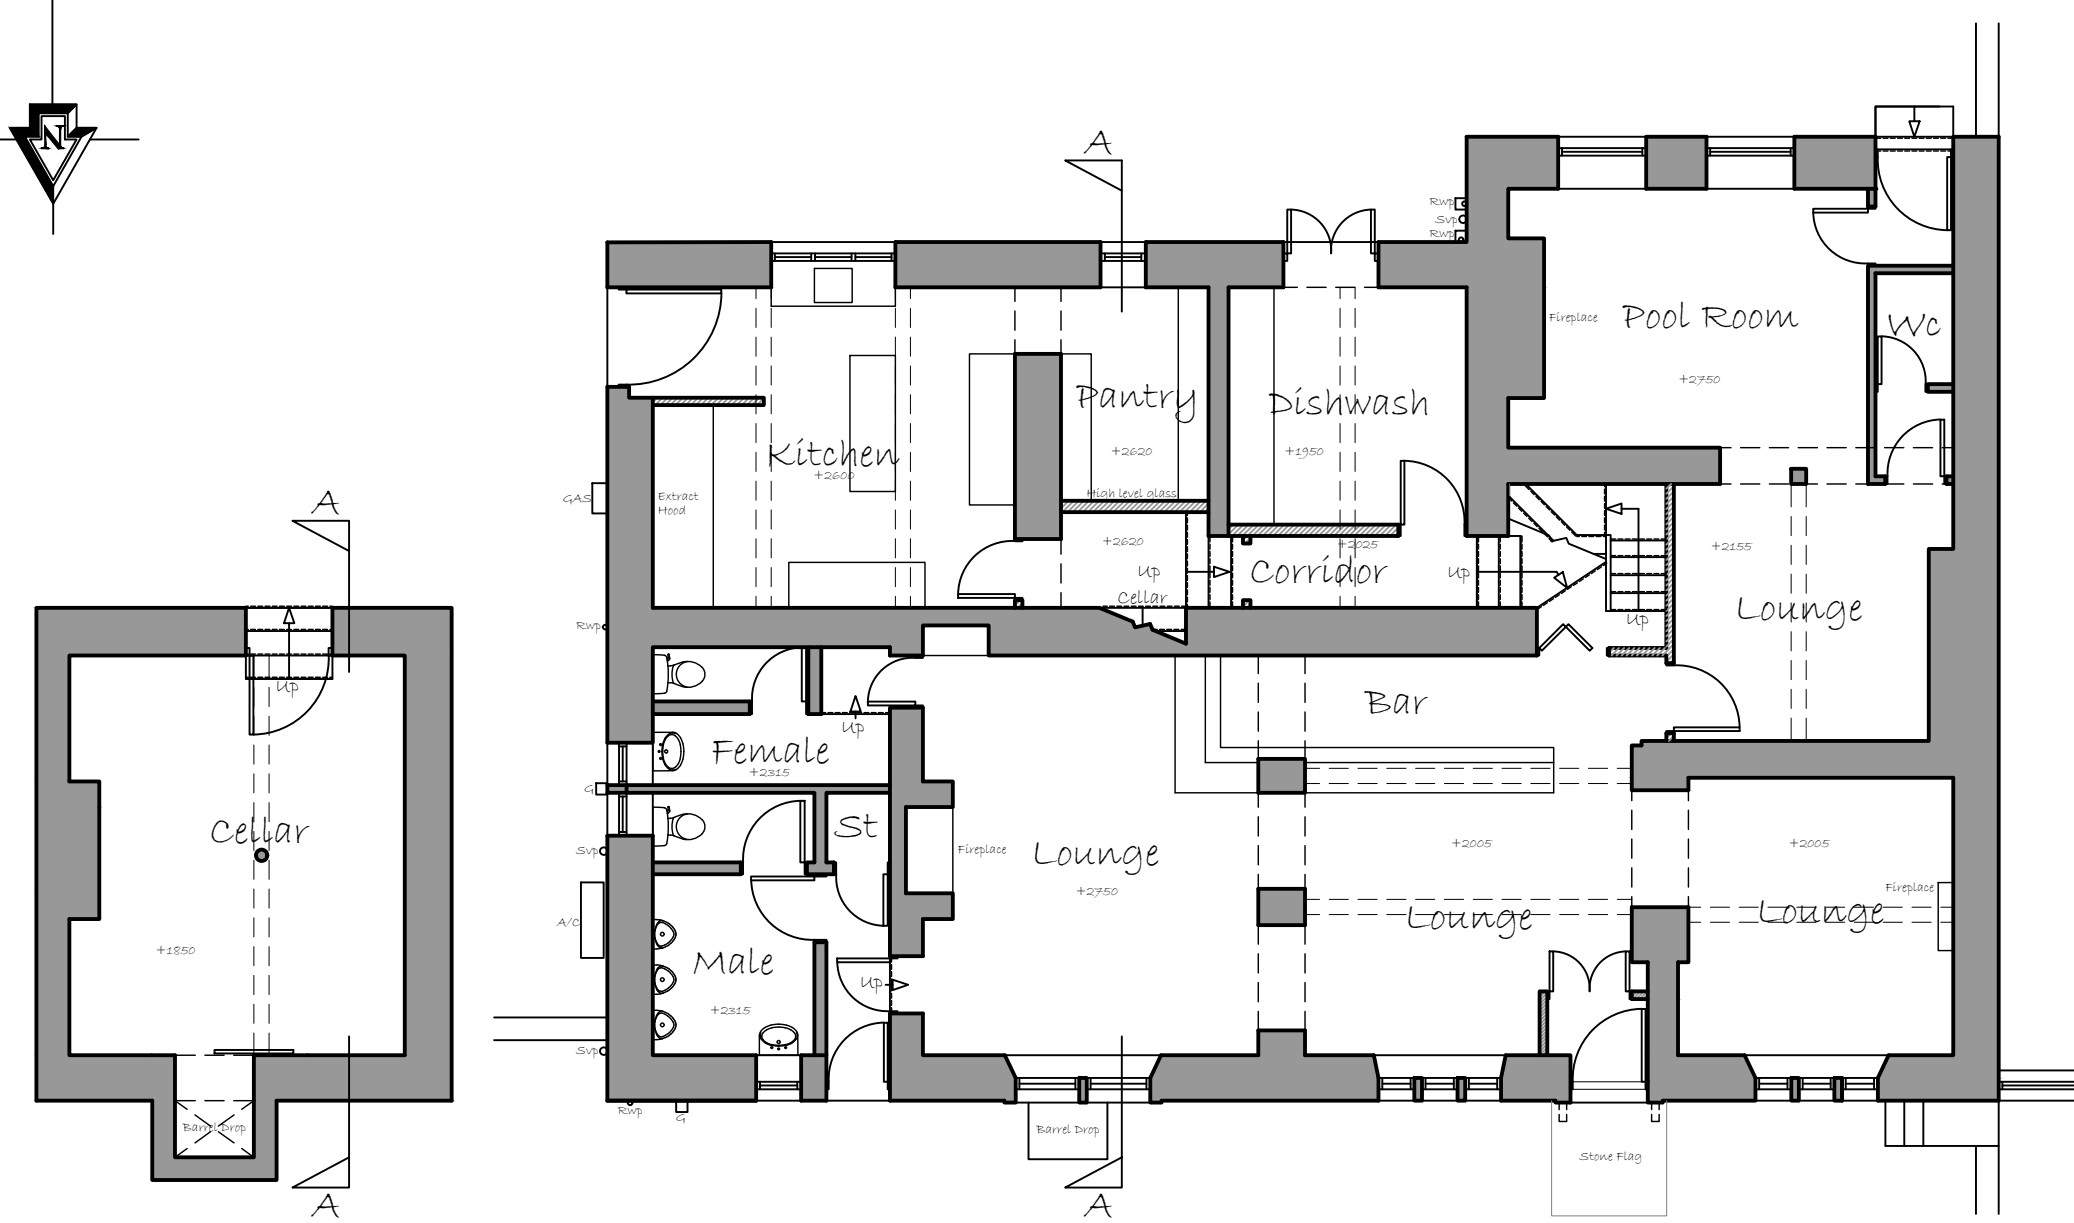


Cellar Plan

Ground Floor Plan

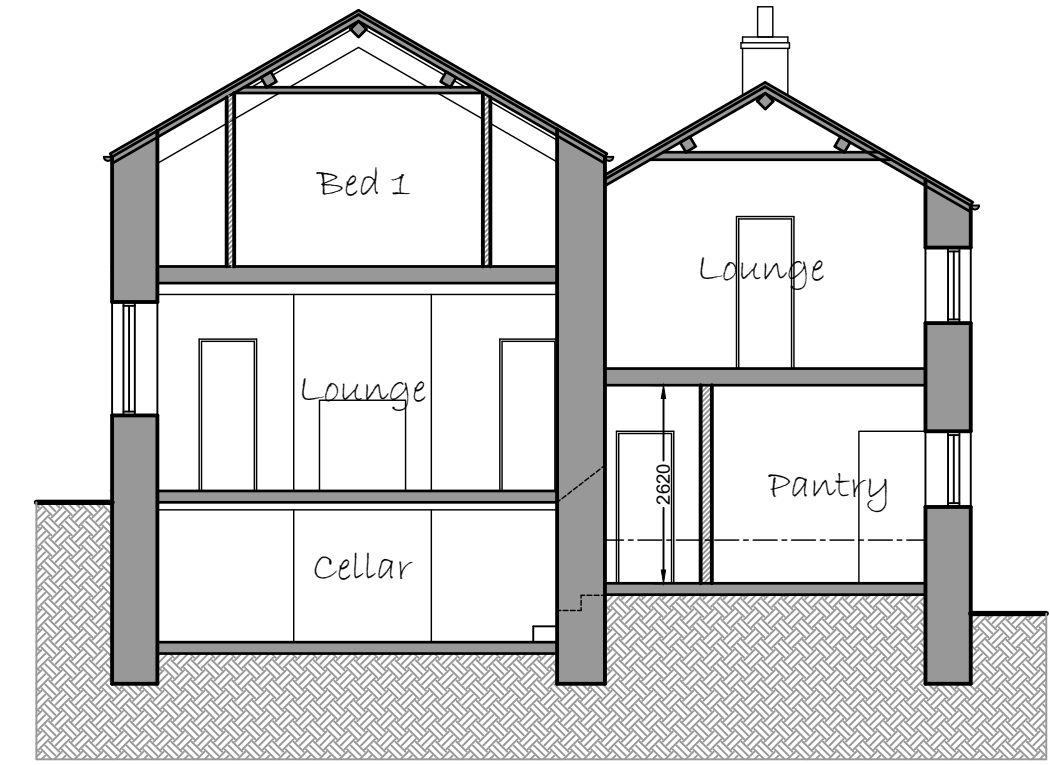


Section A-A  
EXISTING

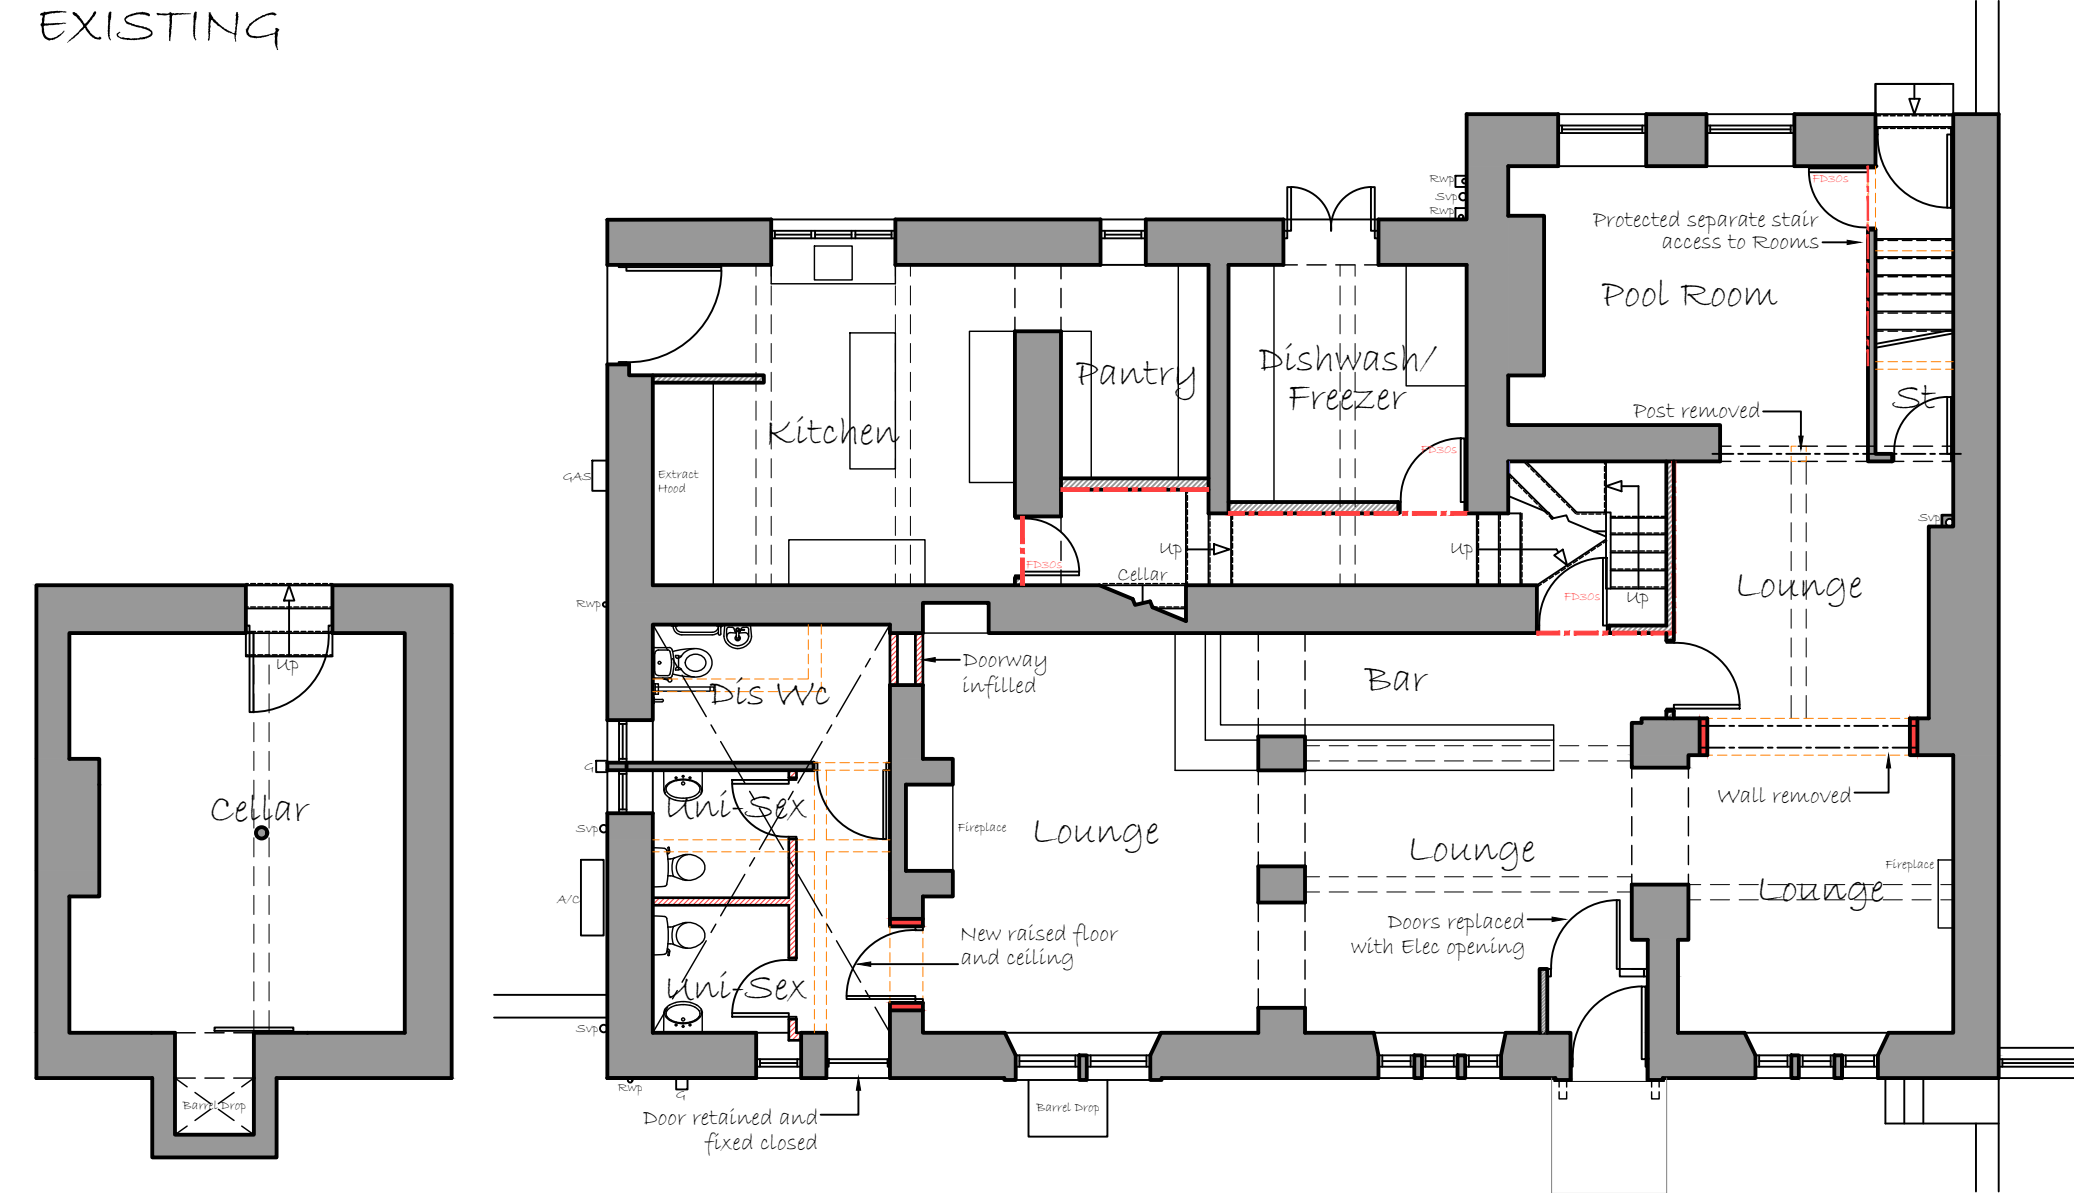


Cellar Plan

Ground Floor Plan

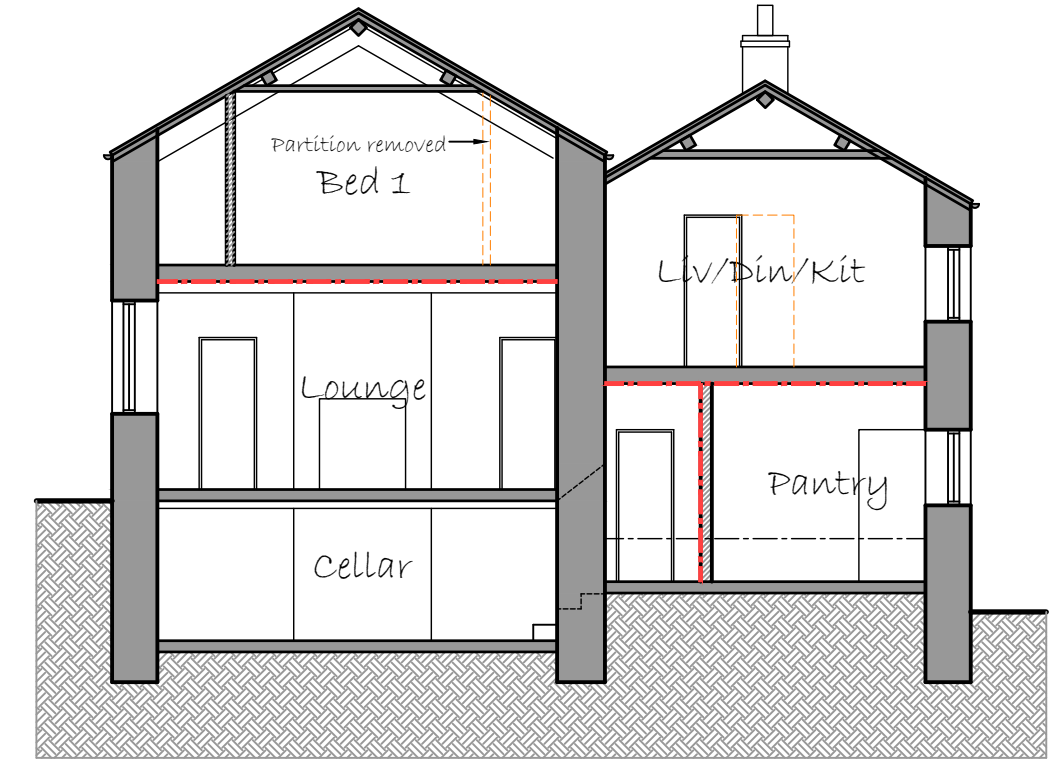


Section A-A  
PROPOSED


Key:  
Wall upgraded to 60min Fire Resistance = ---  
New partition = ---  
Existing solid wall altered = ---  
Existing walls removed = ---

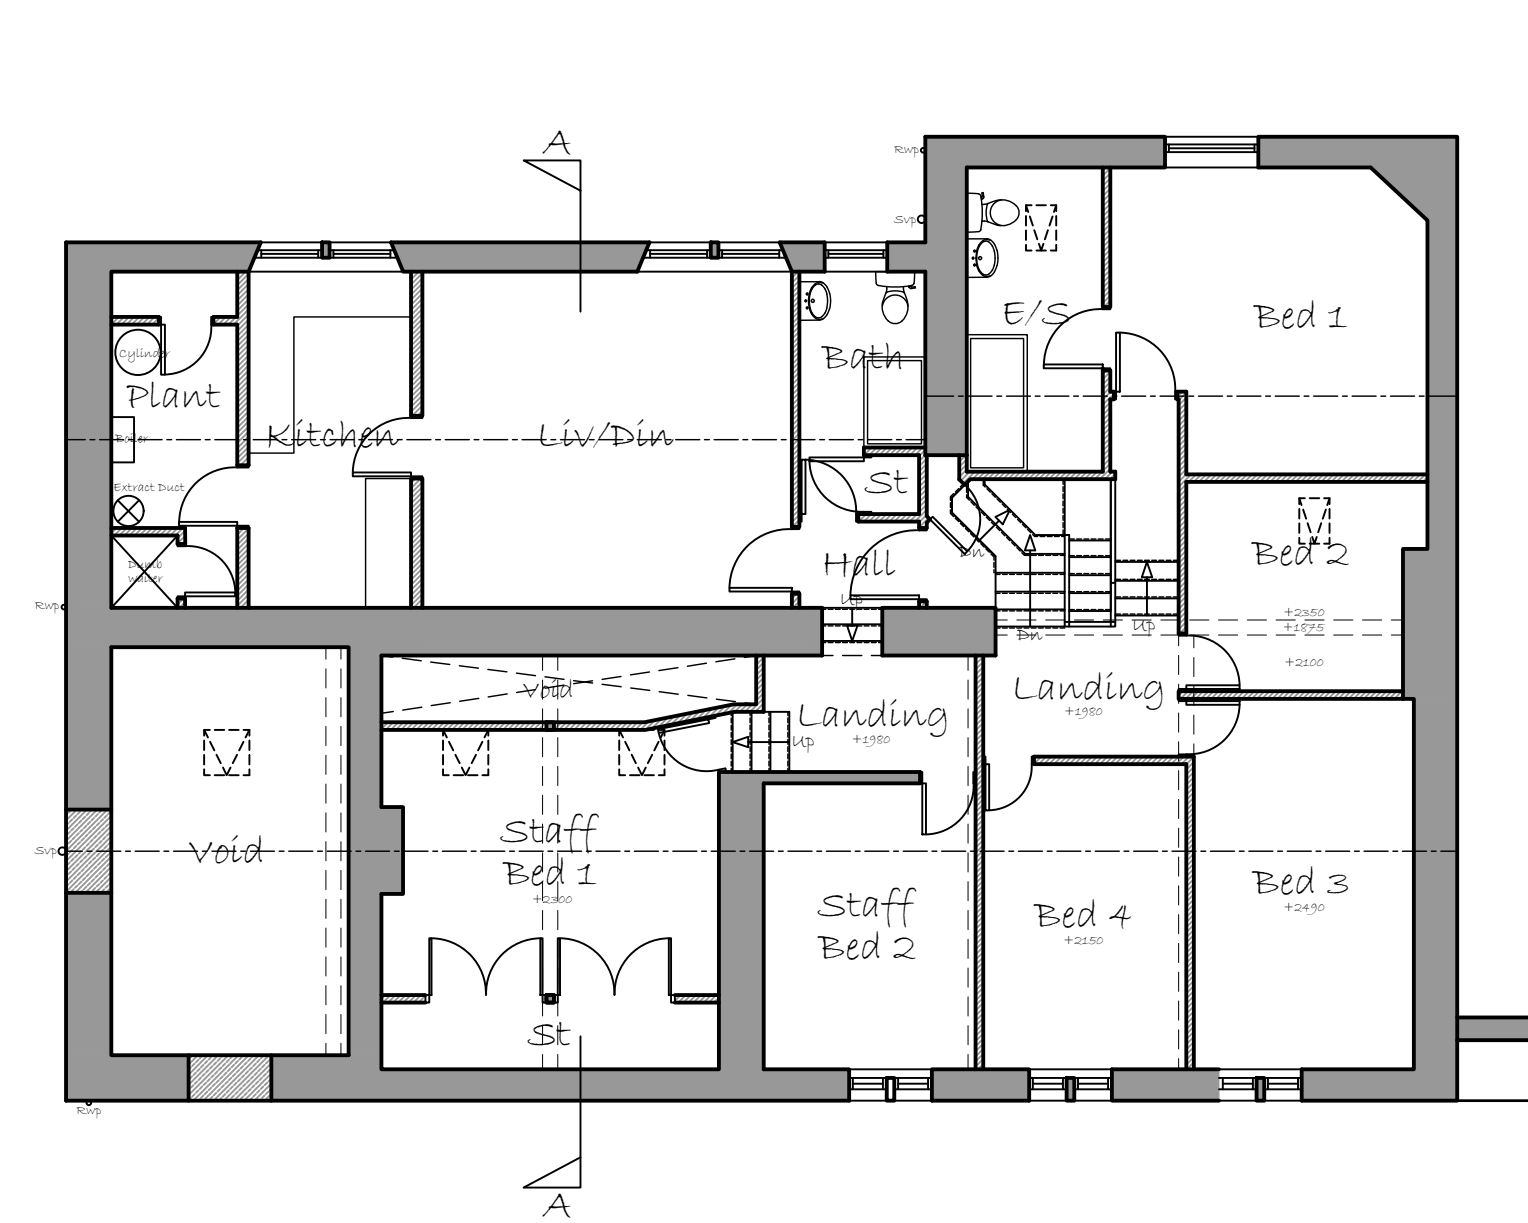


First Floor Plan

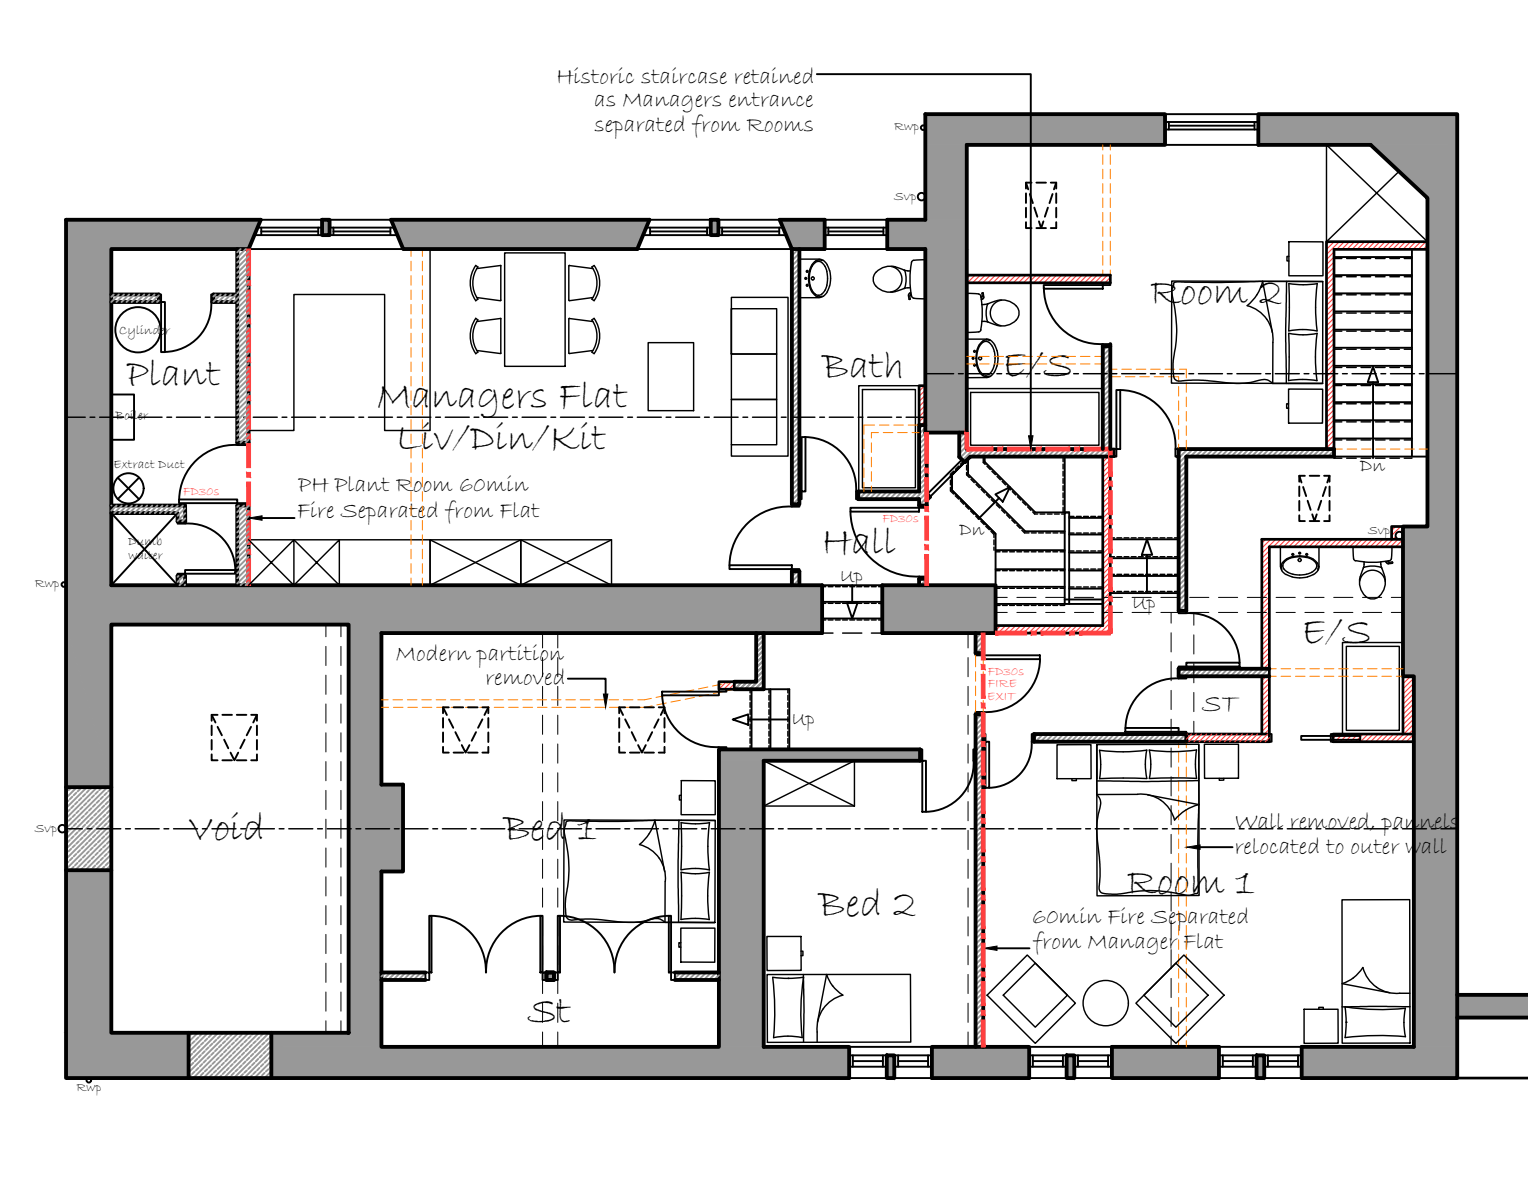


First Floor Plan

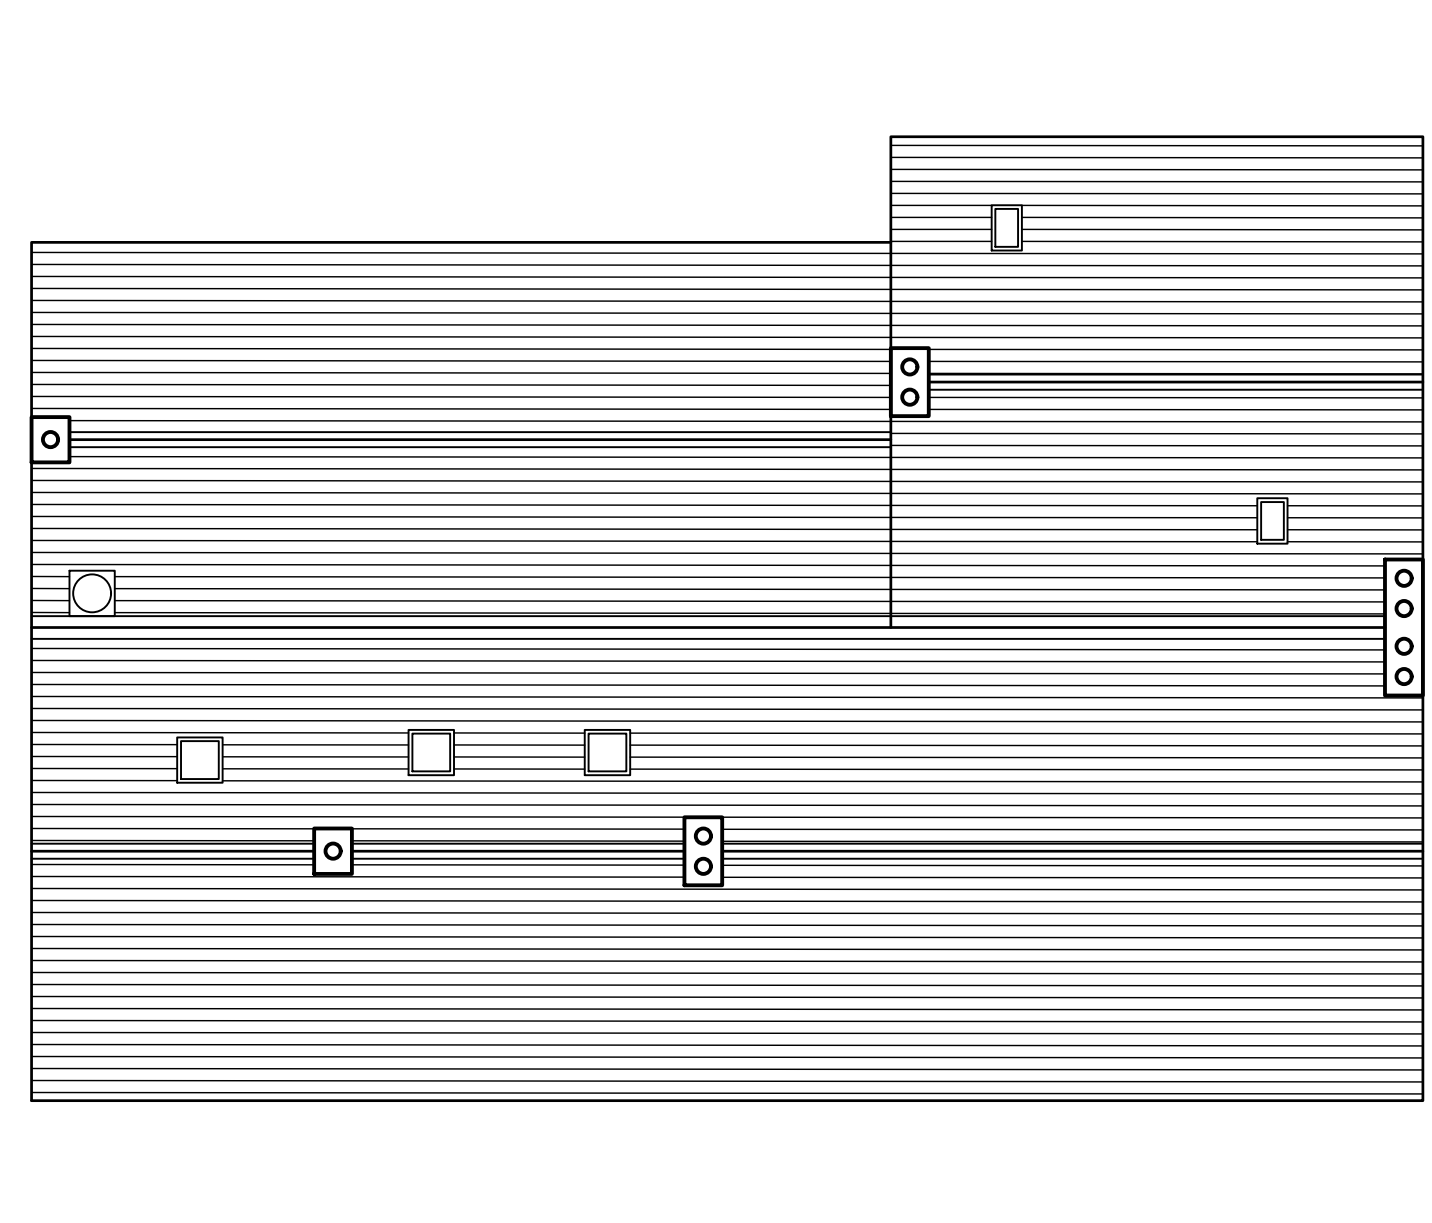

Roof Plan

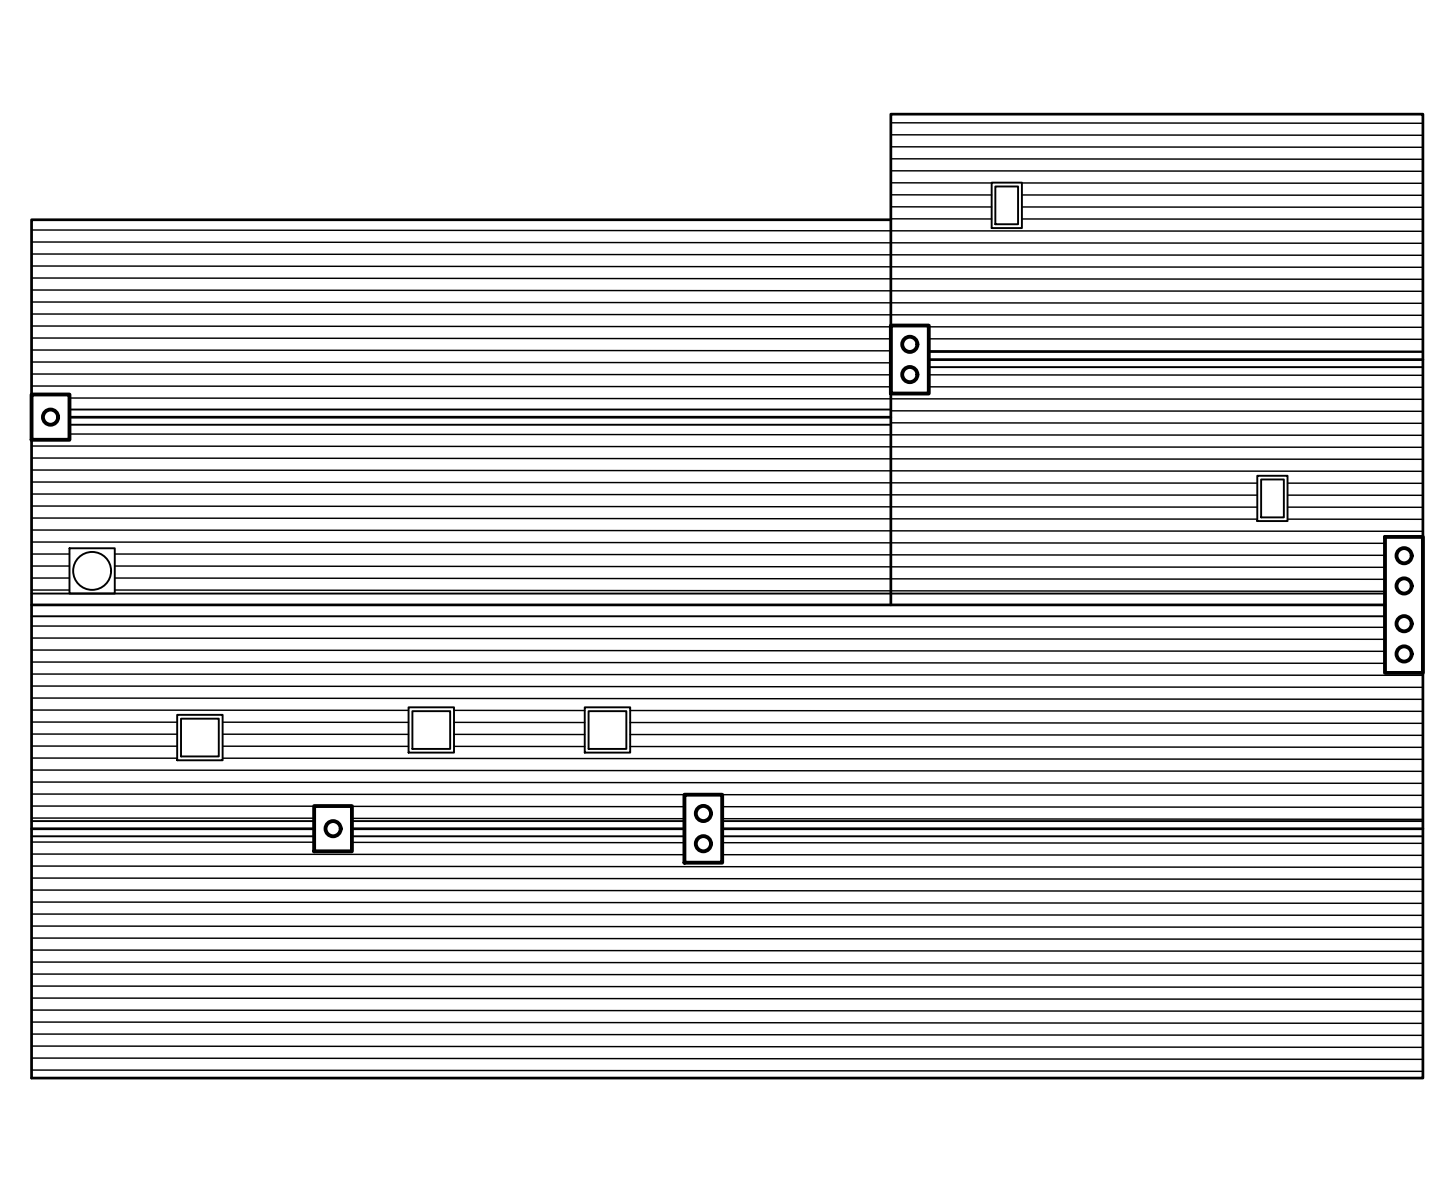

Roof Plan

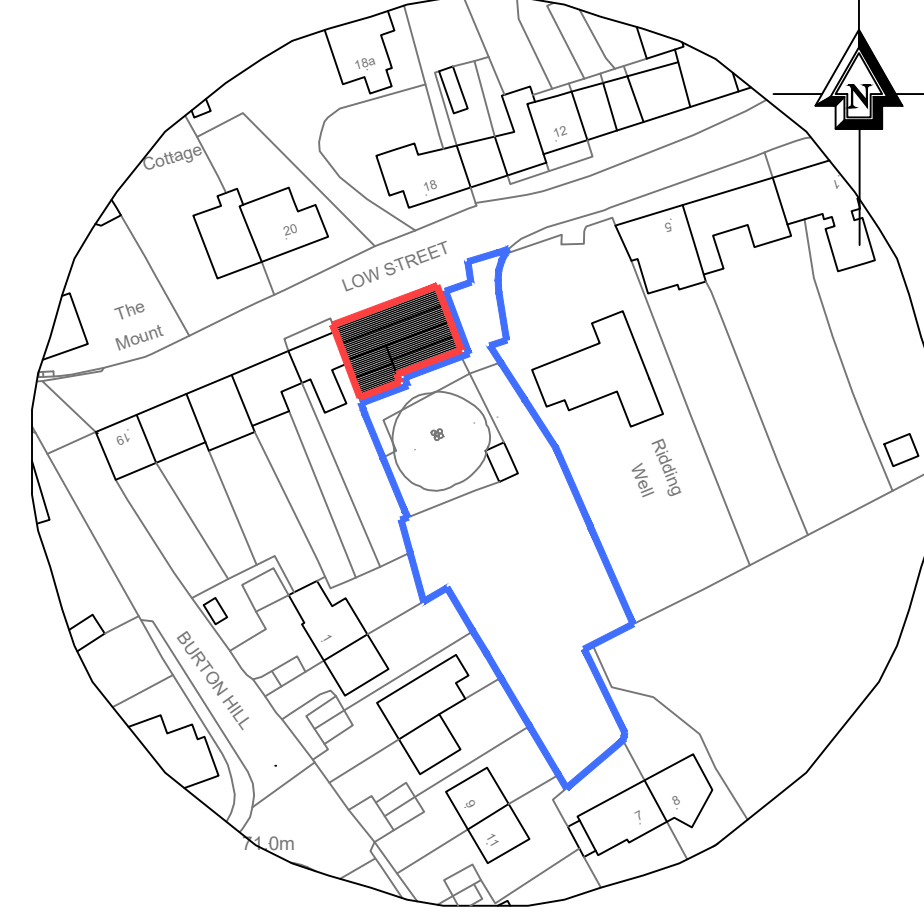

SITE LOCATION PLAN  
0 20m 40m 60m  
SCALE 1:1250

0m 2m 4m 6m 8m  
Scale 1:100

|                |   |                |
|----------------|---|----------------|
| Revisions      | Rev A: General revisions 09.07.25                                                                           |                |
|                | Not to be scaled                                                                                            |                |
| Project        | The Punch Bowl PH<br>Low Street, Burton-in-Lonsdale<br>LA6 3LF<br>for Punch Bowl Inn Burton In Lonsdale Ltd |                |
| Title          | Site Location Plan<br>Floor Plans and Sections<br>As Existing/As Proposed                                   |                |
| Drawing number | 575-001 A                                                                                                   | 1:100@A1 04/25 |

MICHAEL A. HARRISON  
CHARTERED ARCHITECT  
GREEN FARM  
TATHAM  
LANCASTER  
LA2 8PJ

TEL: 015242 61571  
MOB: 07973 861756